

**ABUTTERS LIST**  
**MAP 07 LOTS 1-11 & 1-12**  
**DURHAM, NH**

**MAP-LOT OWNERS**

07-1-11 James E Prescott  
 Carol L Prescott  
 103 Mill Road  
 Durham, N.H. 03824.

07-1-12 Theresa Gail Lansford  
 105 Mill Road  
 Durham, N.H. 03824.

**MAP-LOT ABUTTERS**

07-1-10 Anthony DiBerto  
 101 Mill Road  
 Durham, N.H. 03824

07-1-13 Rogers Rev. Living Trust  
 Majorie S Rogers  
 1 Bartlett Road  
 Durham, NH 03824

07-1-14 Richard Peirre  
 3 Moharinet Way  
 Durham, N.H. 03824

07-1-38 Richard Peirre  
 10 Woodridge Road  
 Durham, N.H. 03824

07-1-39 Daniel Sneeuan  
 8 Woodridge Road  
 Durham N.H. 03824

07-1-40 Mary E Schwarzer-Hampton  
 6 Woodridge Road  
 Durham, N.H. 03824

13-15-3 Linda J Stoken  
 100 Mill Road  
 Durham, NH 03824

13-15-1 Martha E Garland  
 110 Mill Road  
 Durham, NH 03824

13-16-0 Irvin Family Rev. Trust  
 104 Mill Road  
 Durham, NH 03824



**Land Surveyor**

James M. Lavelle Assoc.  
 2 Starwood Drive  
 Hampstead, NH 03841

- MAP LEGEND**
- BUILDING SETBACK
  - SEPTIC SETBACK
  - STONEWALL
  - WETLAND
  - DH/IP
  - BOUND TO BE SET
  - HOUSE NUMBER
  - LOT LINE
  - LOT LINE (TO BE ABANDONED)

"I, HEREBY CERTIFY THAT THE FIELDWORK DONE FOR THE PREPARATION OF THIS PLAN HAD AN ERROR OF CLOSURE NO GREATER THAN 1 IN 10,000."


FINAL APPROVAL BY DURHAM PLANNING BOARD. CERTIFIED BY: \_\_\_\_\_ DATE: \_\_\_\_\_

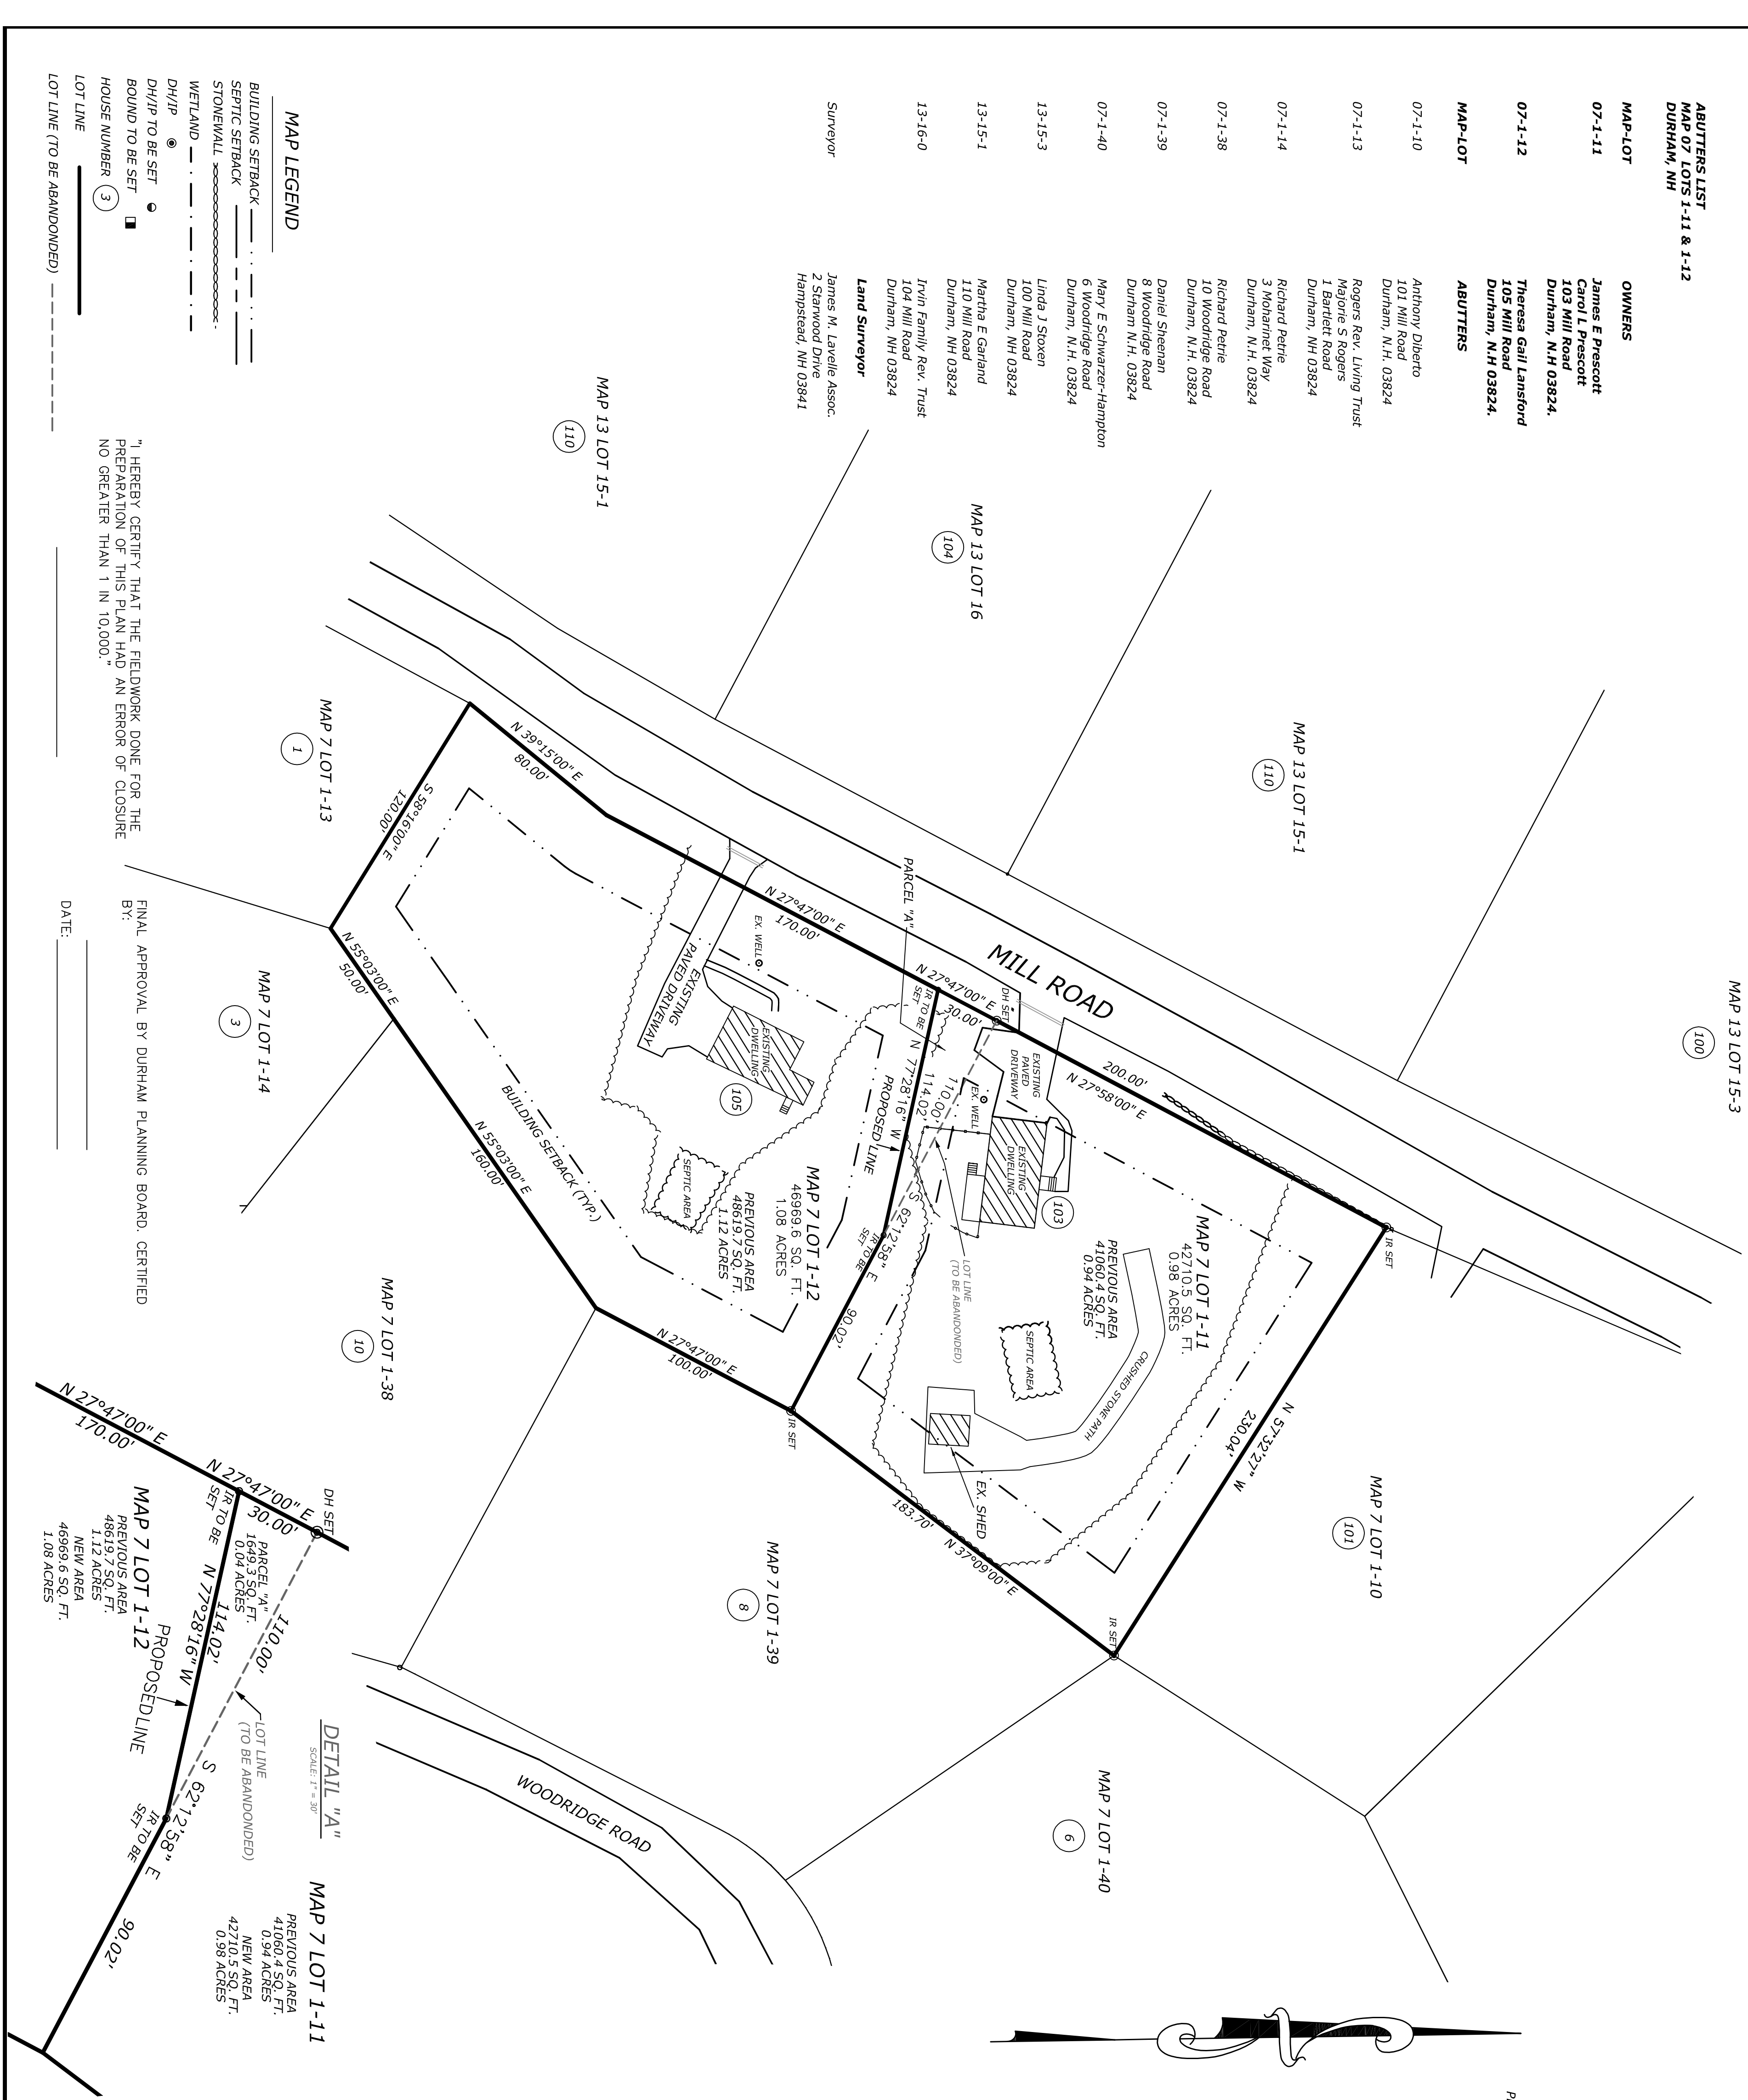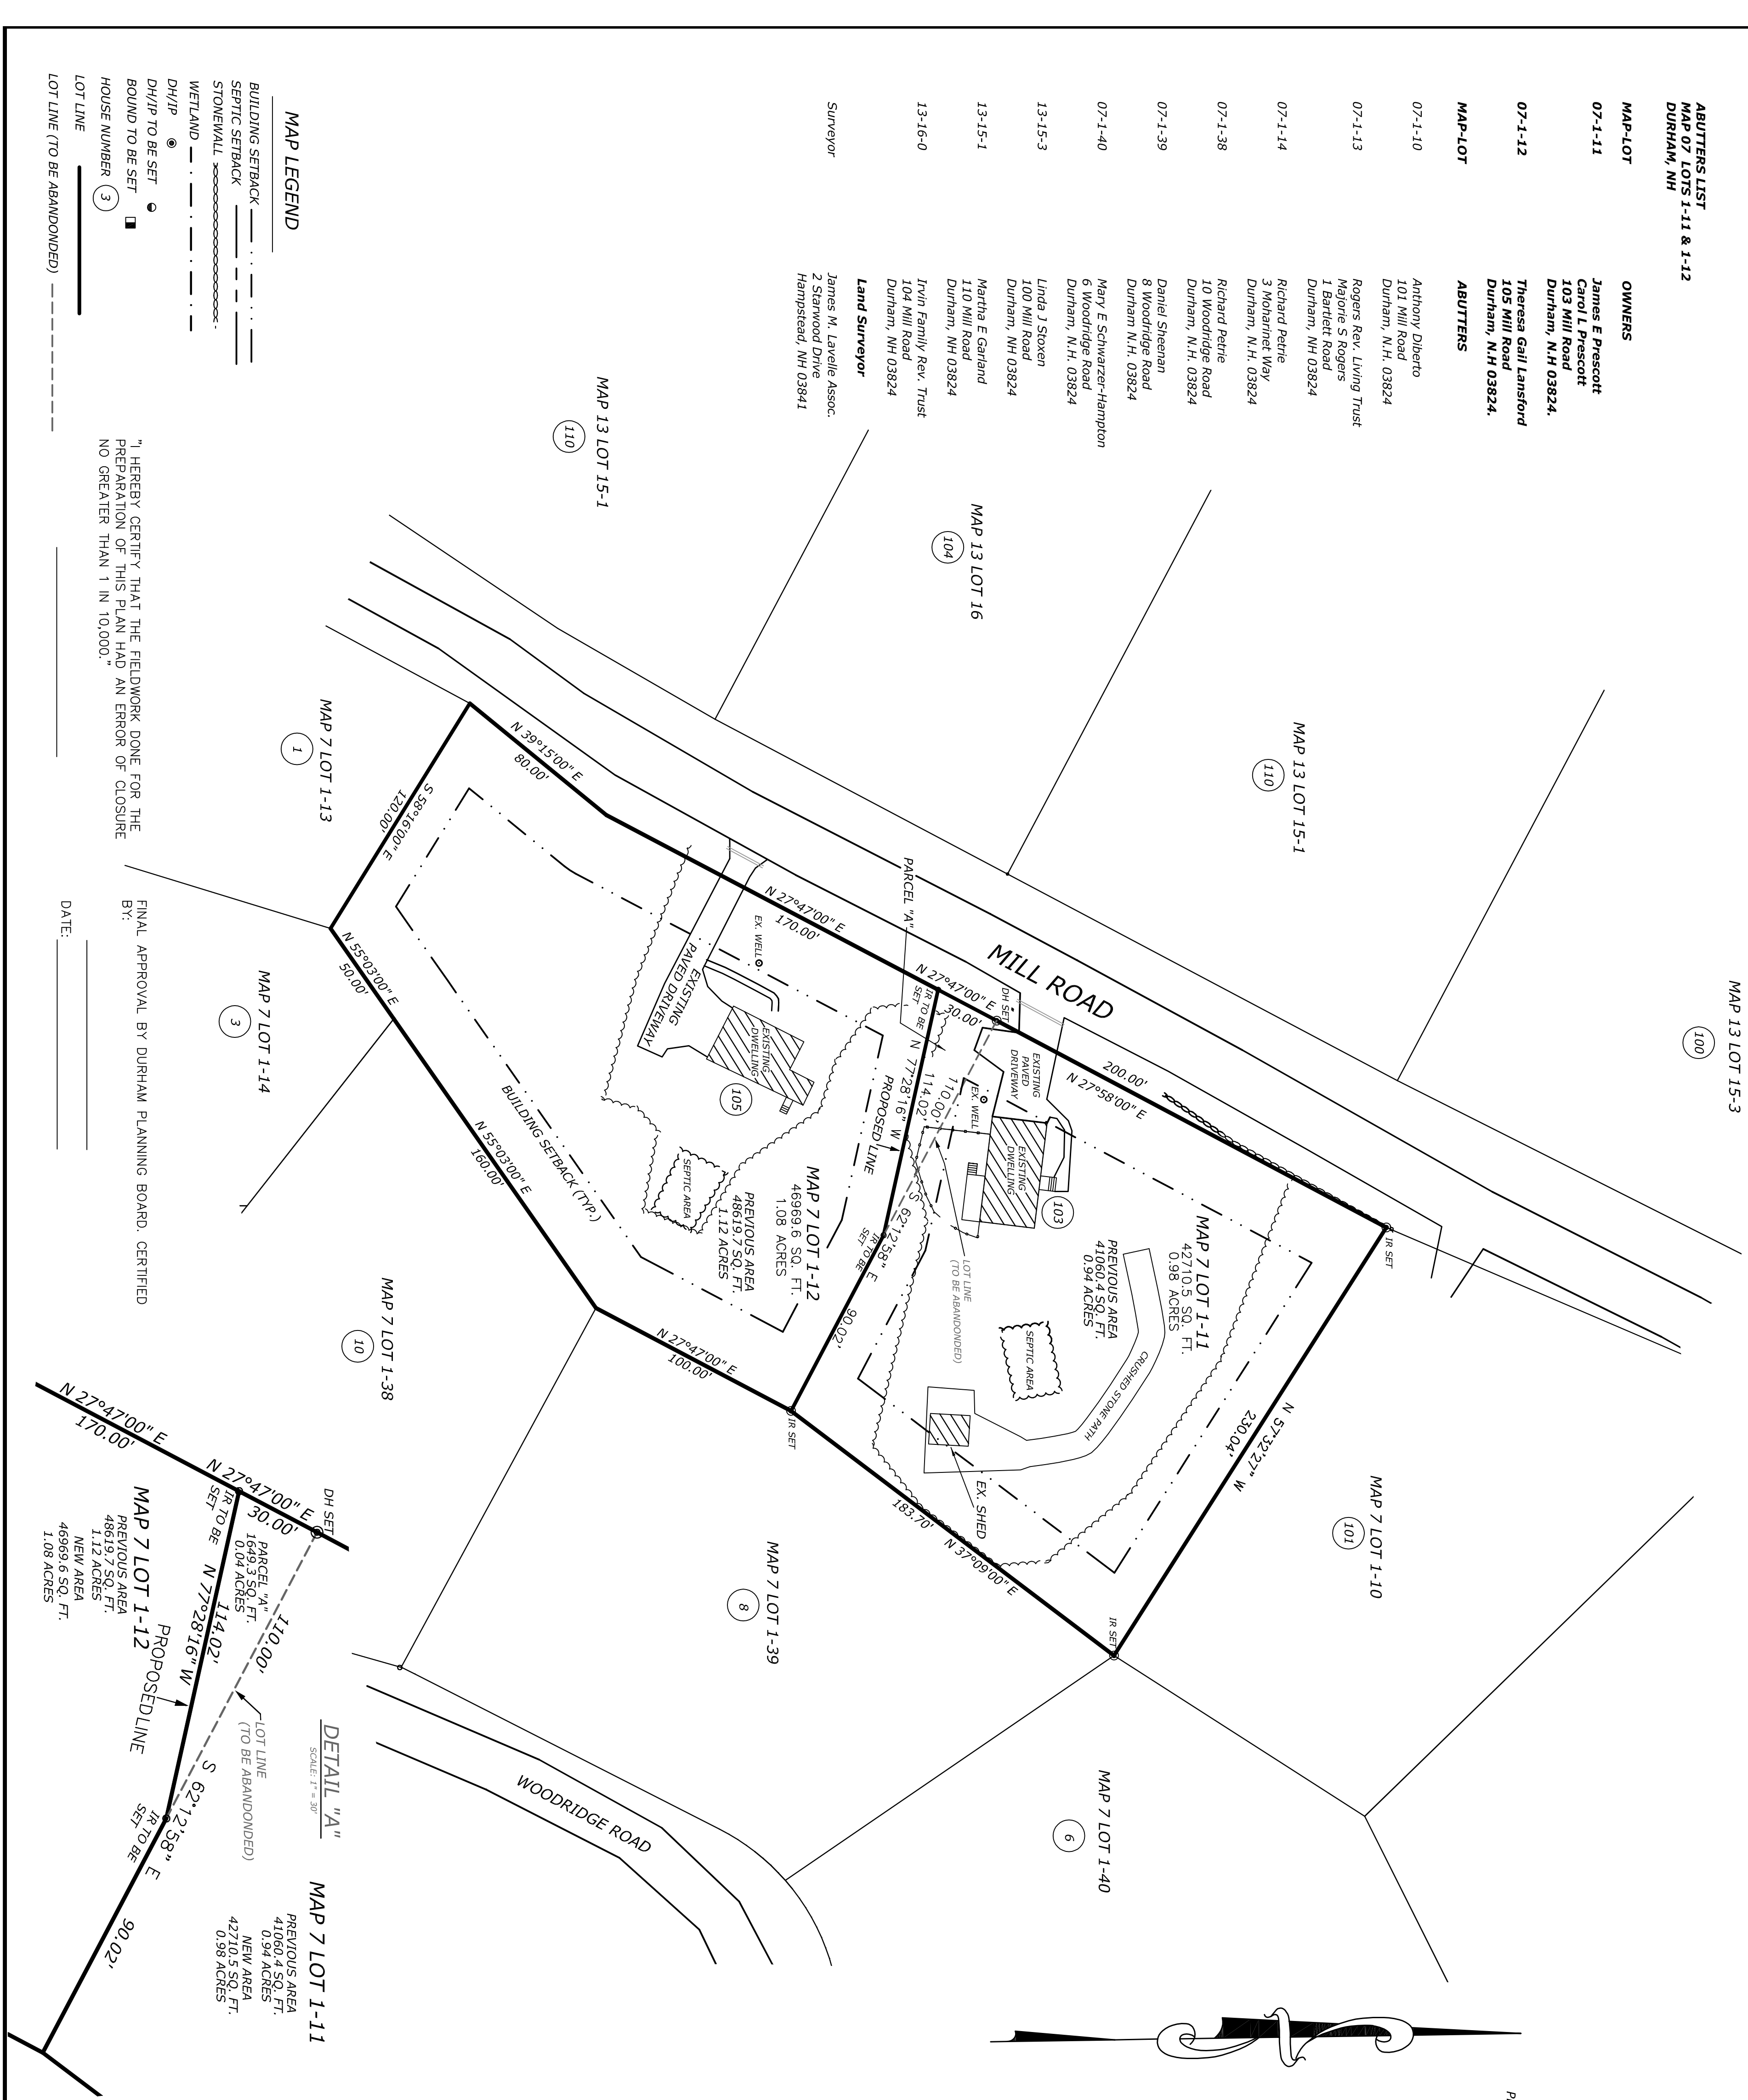

- NOTES:**
- Owner of record Tax Map 07 Lot 1-11: James Prescott & Carol Prescott  
 103 Mill Road  
 Durham, N.H.  
 Owner of record Tax Map 07 Lot 1-12: Theresa Gail Lansford  
 105 Mill Road  
 Durham, N.H.
  - This plan serves to show a lot line change between lots 1-11 & 1-12, transferring Parcel "A", containing 1,649.3 sq. ft. to lot 1-11.

PLANS OF REFERENCE: - " DURHAM LAND CORP. WOODRIDGE ACRES" DATED APRIL, 1965  
 AND DRAWN BY G.L. DAVIS # 60 RECORDED AT R.C.R.D.  
 - DEED REFERENCE BOOK 4399 PAGE 0487 AT R.C.R.D.  
 - DEED REFERENCE BOOK 1939 PAGE 0657 AT R.C.R.D.



**LOCUS**

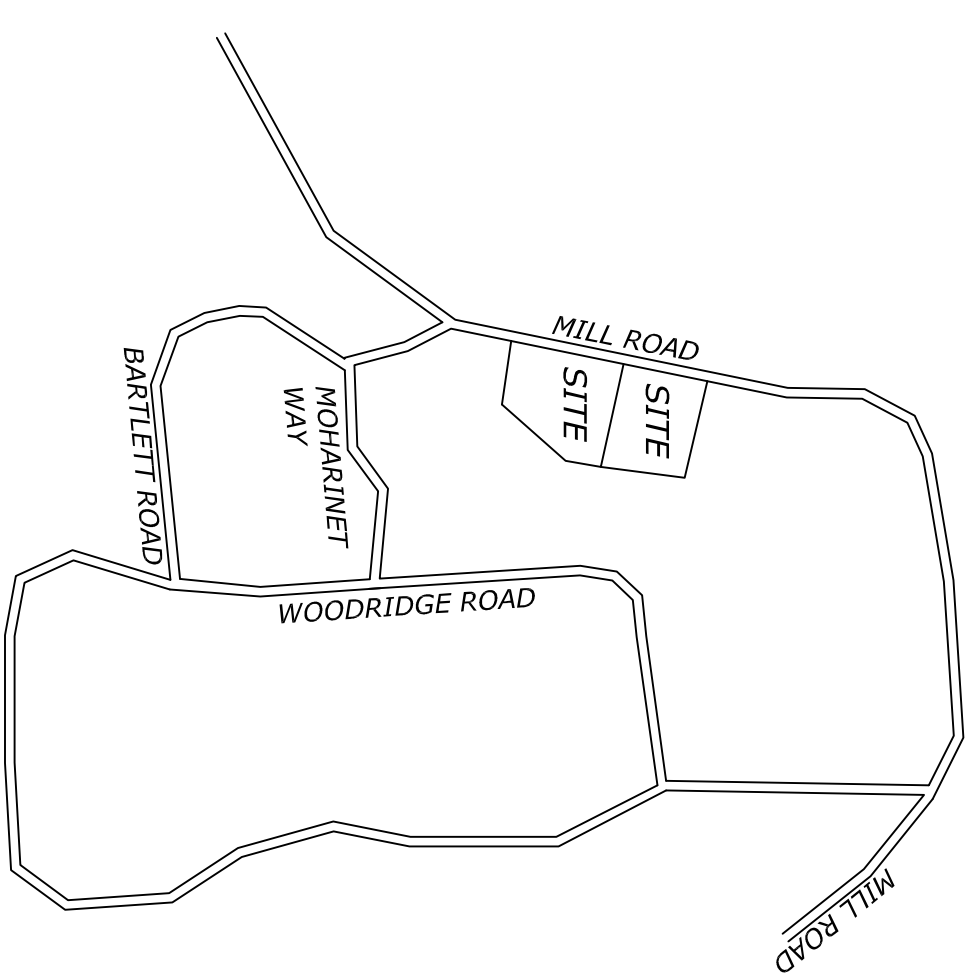

**TAX MAP 07 LOT 1-11 & 1-12**  
**103 & 105 OLD MILL ROAD**  
**DURHAM, NH**

**LOT LINE CHANGE PLAN**

OWNED BY:  
**JAMES PRESCOTT**  
 &  
**THERESA GAIL LANSFORD**

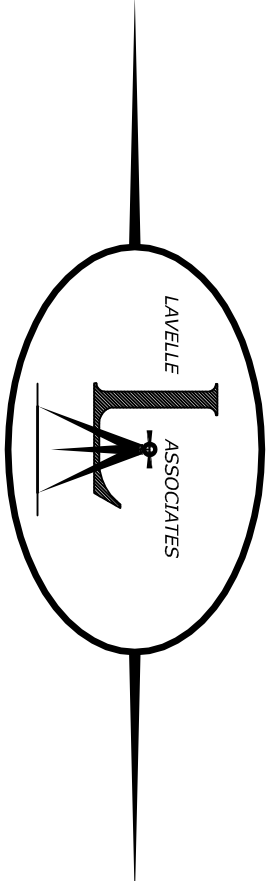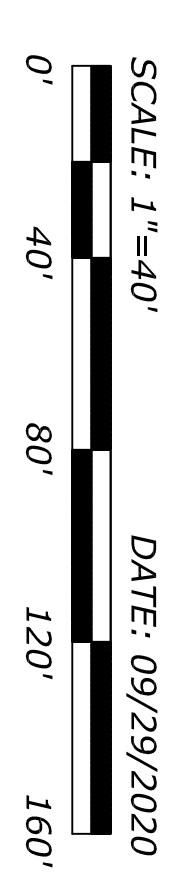

PREPARED BY  
**JAMES M. LAVELLE ASSOCIATES**  
 2 STARWOOD DRIVE  
 HAMPSTEAD, NH 03841