

Drawing Name: F:\19063\19-063\Informs\Map\19063\_Civil.dwg  
Wed, 20 Nov 2019 12:46pm

MATCHLINE

MATCHLINE

DANIEL SHANK  
17650 LANCIA  
DRIVE  
MORGAN HILL  
CA.  
SCRD 3445-410

JUDITH  
GETCHEL  
12 AMBLER  
WAY  
DURHAM,  
N.H.  
SCRD 2624-342

SOPHIE LANE HOMEOWNERS ASSOCIATION  
P.O. BOX 370  
PORTSMOUTH, N.H.  
SCRD 3516-59

TIMOTHY & DENISE DAY  
89 BAGDAD ROAD  
DURHAM, N.H.  
SCRD 1808-353

GEORGE & IRENE SUMRALL  
96 BAGDAD ROAD

ACCESS AND UTILITY EASEMENT  
SEE SCR 959-121  
SEE SCR 4601-768  
SEE SCR 4601-770



JUAN & AMANDA NIEVES  
95 BAGDAD ROAD  
DURHAM, N.H.  
SCRD 4369-791

GEOFFREY DIXON & SUZANNE YOUNG  
103 DOVER ROAD  
DURHAM, N.H.  
SCRD 2556-522

MATTHEW ANCTIL & MELANIE HARVEY  
107 DOVER ROAD  
DURHAM, N.H.  
SCRD 4317-554


STELLA BROWN  
111 DOVER ROAD  
DURHAM, N.H.  
SCRD 2362-425

N

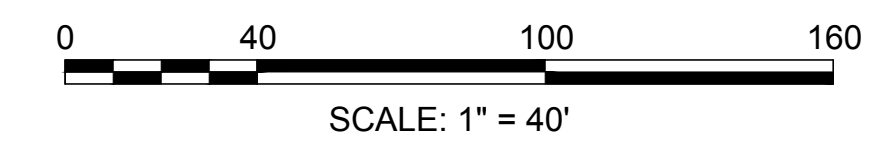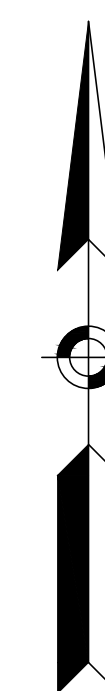

**LEGEND**

- 8' --- EXISTING MINOR CONTOUR
- 10' --- EXISTING MAJOR CONTOUR
- PROPERTY LINE
- EDGE OF WETLANDS, DELINEATED
- EDGE OF WETLANDS (NHGRANIT)
- EXISTING TREELINE
- 75-FT WETLAND SETBACK (TOWN)
- 125-FT WETLAND SETBACK (TOWN)
- EXISTING SANITARY SEWER
- EXISTING STORM SEWER
- EXISTING WATER LINE
- EXISTING EDGE OF ASPHALT PAVEMENT
- EXISTING BUILDING FOOTPRINT
- EXISTING BARBED WIRE FENCE
- EXISTING STONE WALL
- HISS SOIL MAP DELINEATION
- TP #  
--- TEST PIT LOCATION
- EXPOSED LEDGE

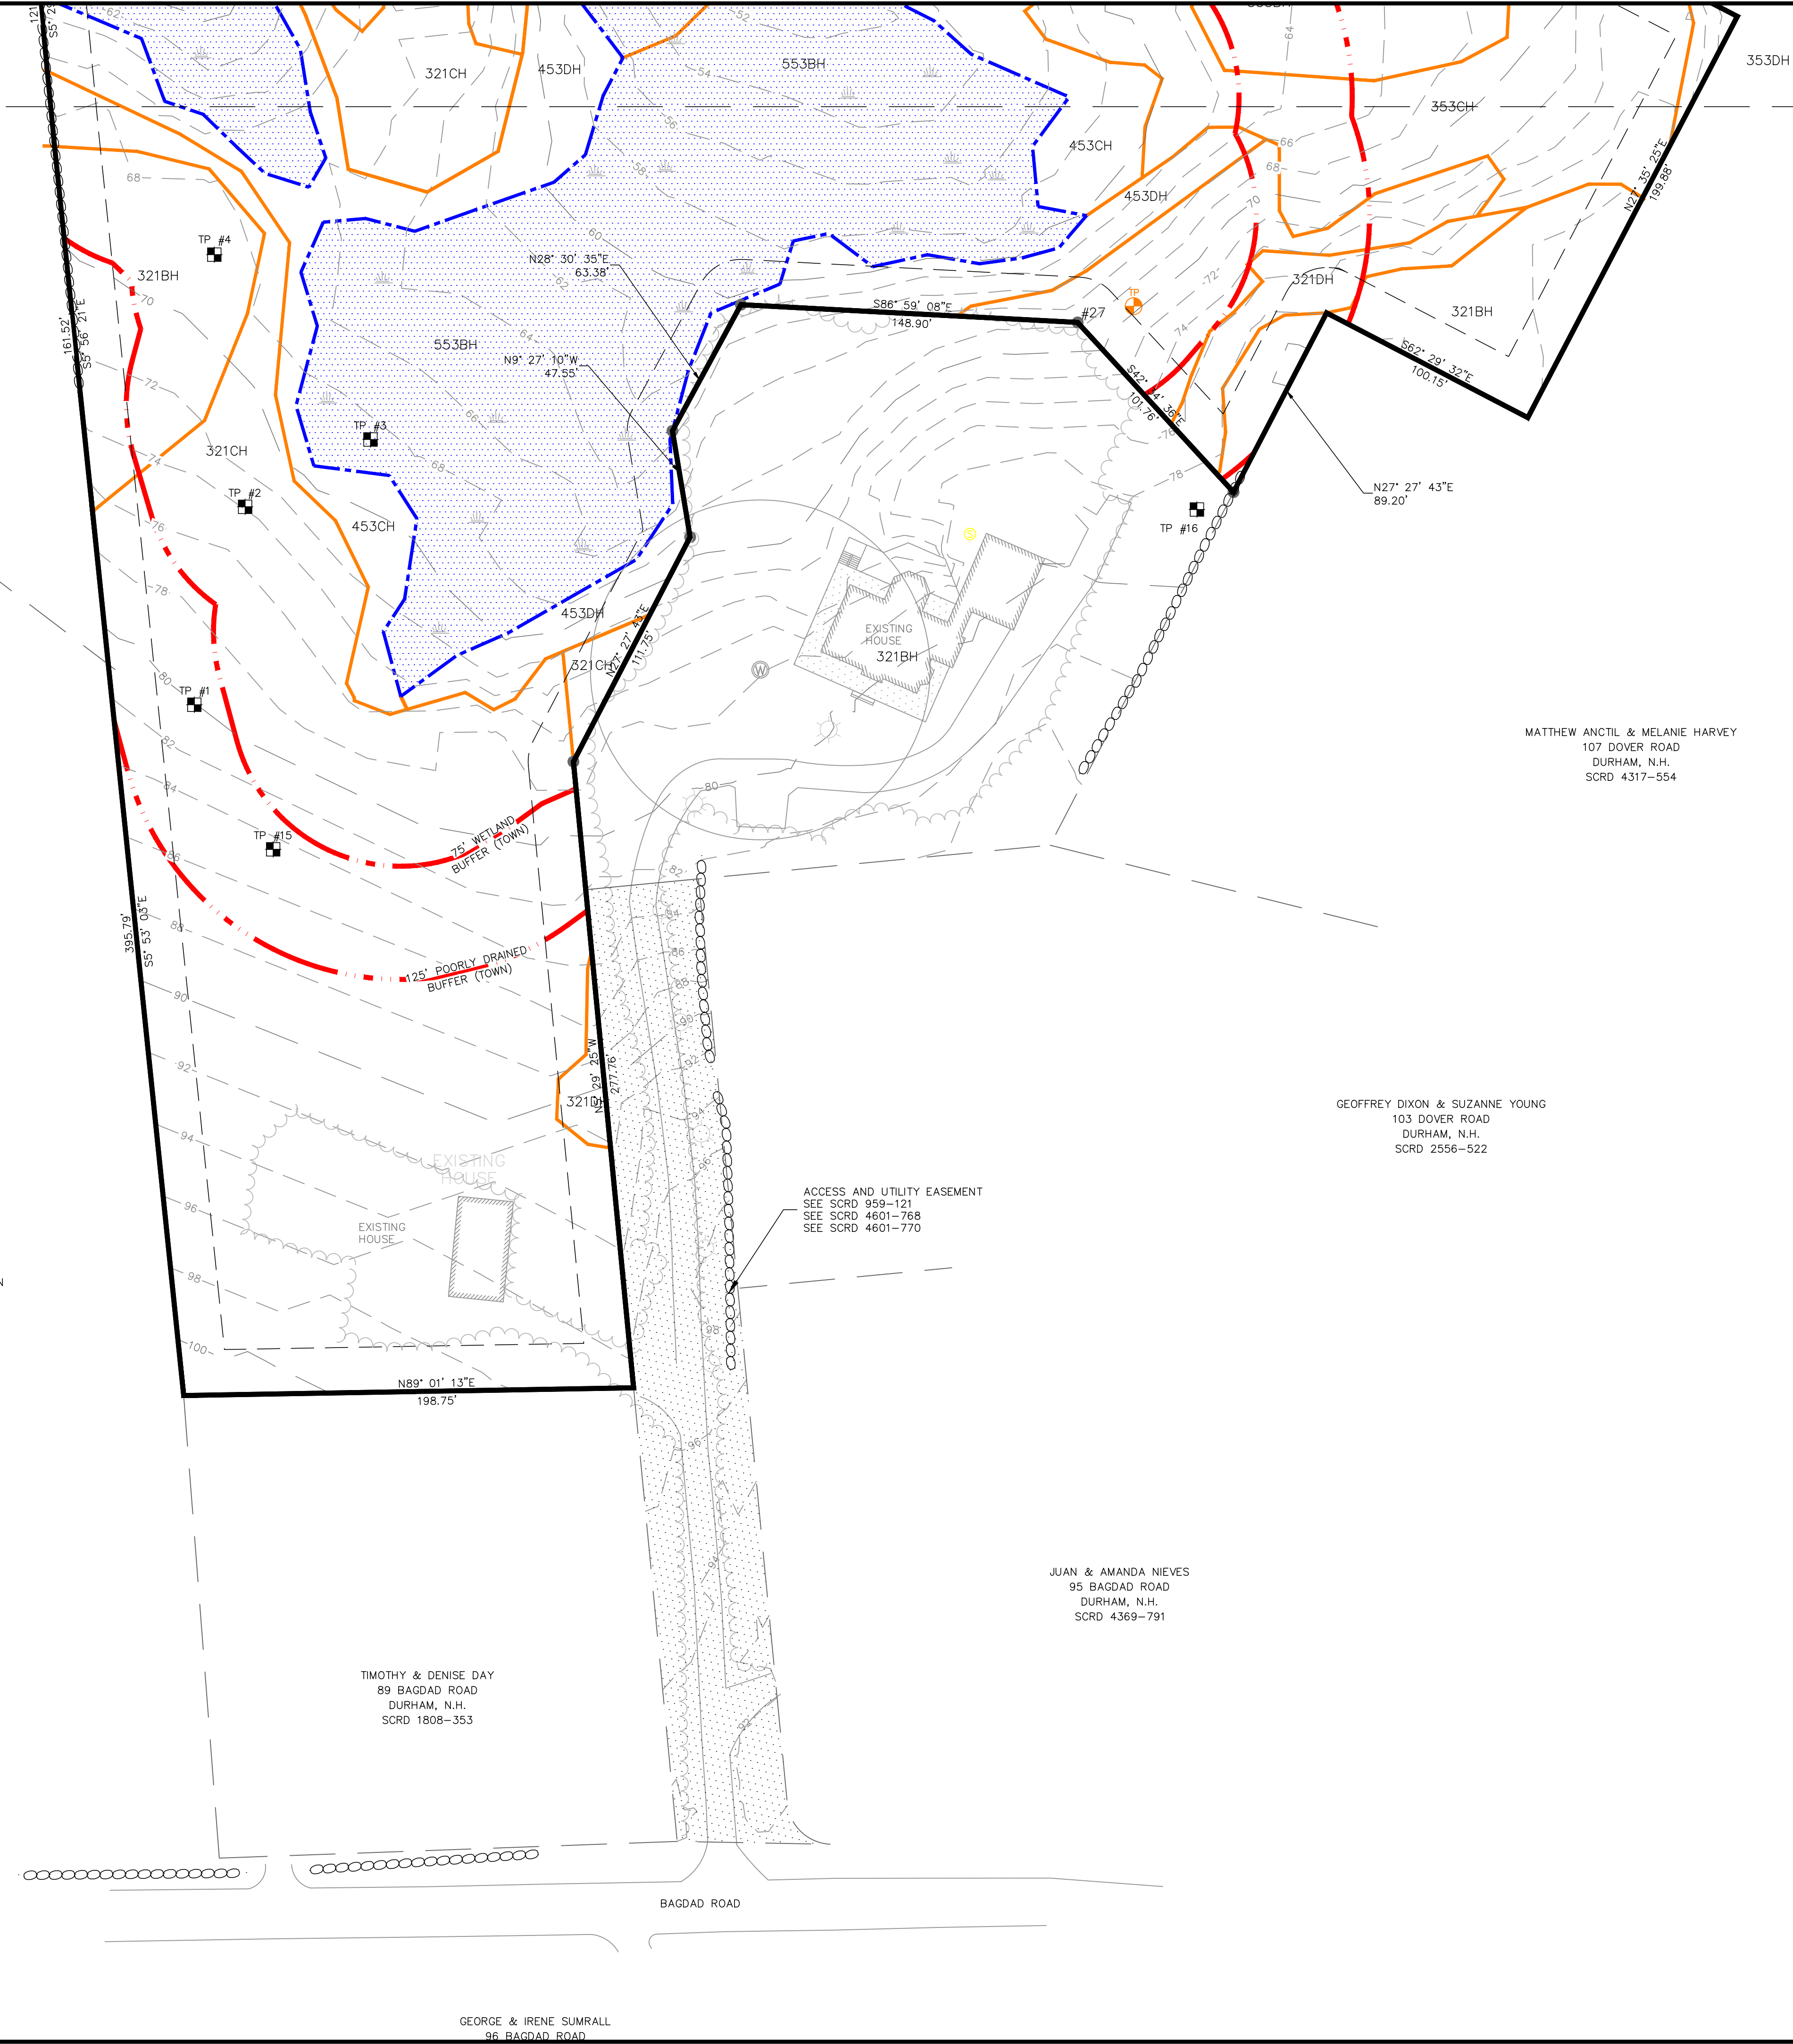

<b>SEAL</b>									
DATE:	10/10/19	DESIGNED BY:	MJS	DRAWN BY:	MCS	APPROVED BY:	MJS	DWG FILE:	19063_Civil.dwg
<b>SITE INVENTORY PLAN</b>									
prepared for <b>MICHAEL &amp; MARTHA MULHERN</b>									
MAP 10, LOT 8-6 91 BAGDAD ROAD DURHAM, NH 03824									
<b>MJS ENGINEERING, P.C.</b> CIVIL - STRUCTURAL - ENVIRONMENTAL 5 HALLAM ROAD, SUITE 309 DURHAM, NH 03824 PHONE: (603) 659-4979, FAX: (603) 659-4627 E-MAIL: MJS@MJE-ENGINEERING.COM									
JOB: 19-063									
<b>C1.2</b>									