



# ZONING SKETCH

LOCATION: 13 MORGAN WAY, DURHAM, NH


TAX MAP 11, LOT 23-15

OWNER OF RECORD: ALFRED ACKERMAN & NANCY SCHIEB  
REVOCABLE TRUST

ZONE: RESIDENCE C (RC)

S.-C.-R.-D. BOOK 4268, PAGE 366

SETBACKS: FY= 30', SY= 50', RY= 50'

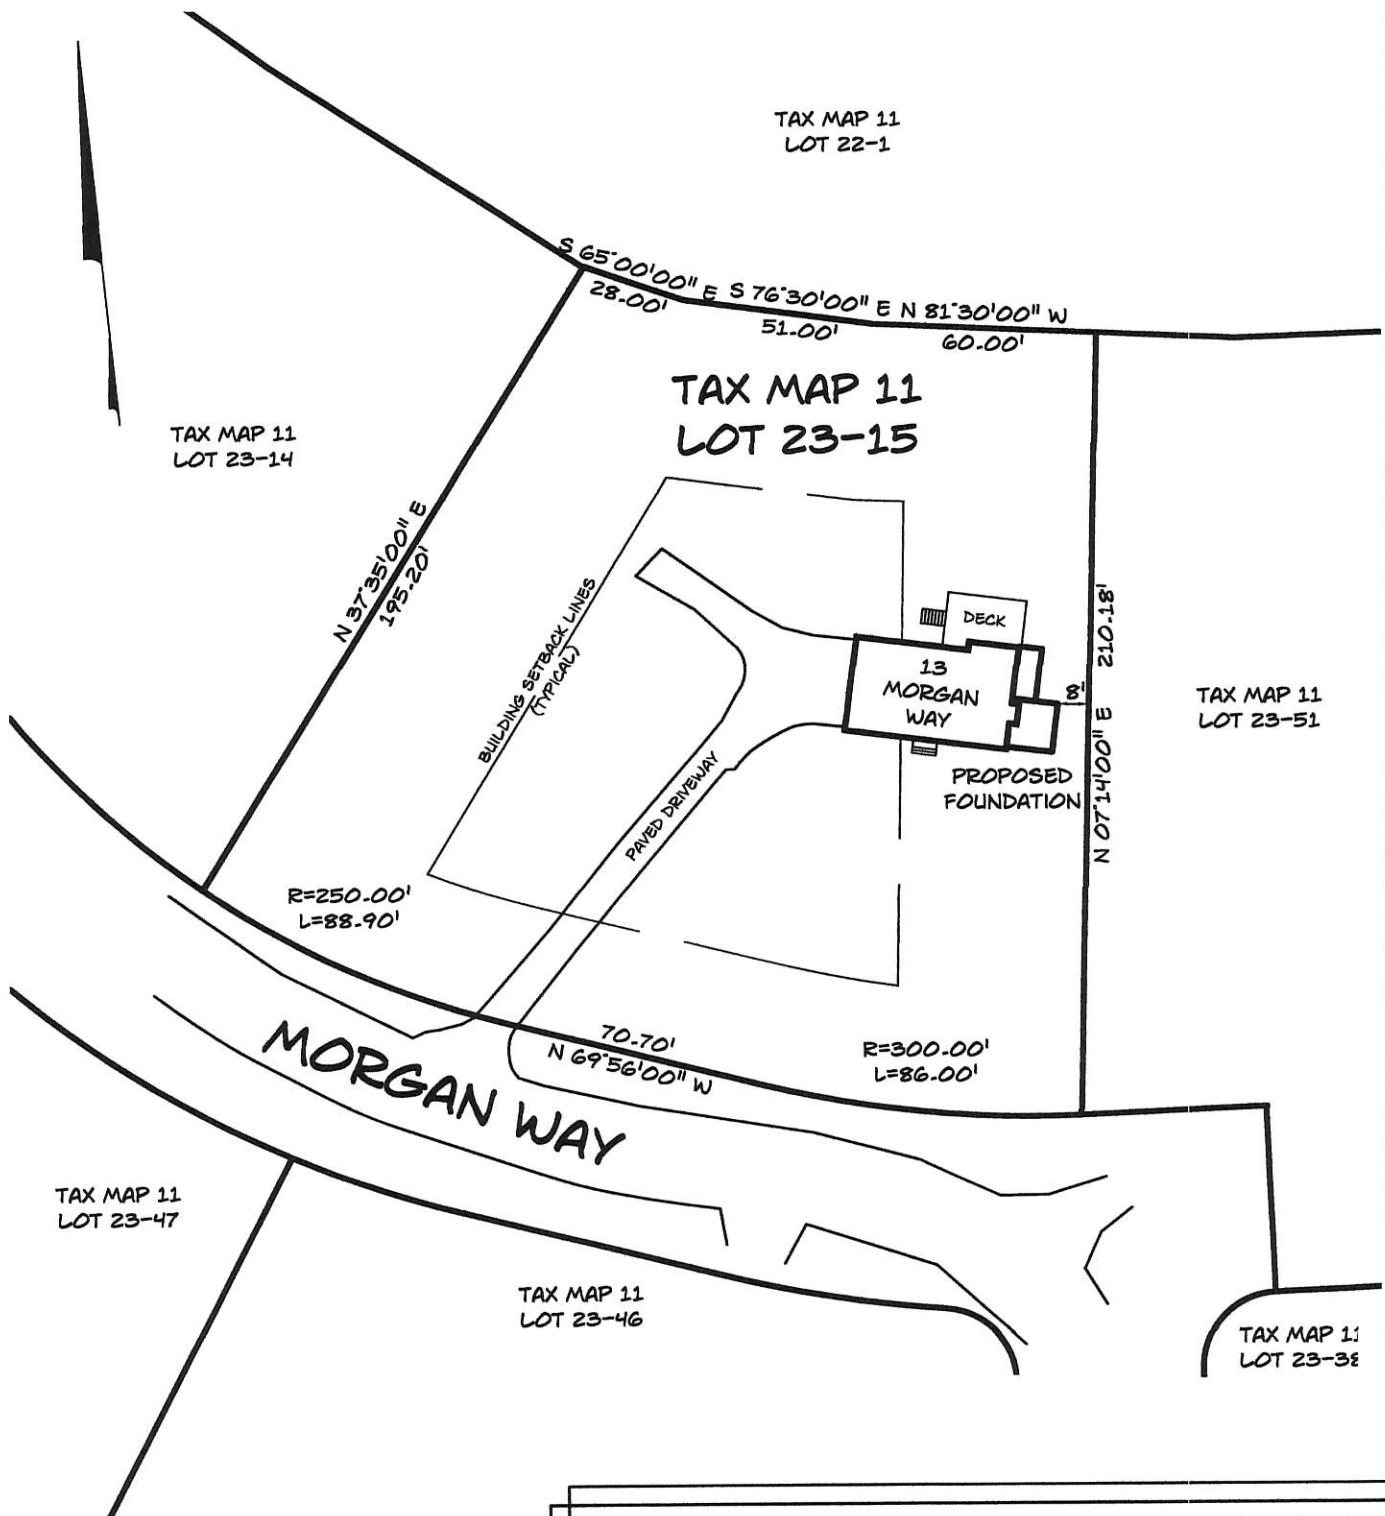


## NORWAY PLAINS ASSOCIATES, INC.

SURVEYORS - ENGINEERS

P.O. Box 249, Rochester, N.H. 03867

TELEPHONE (603) 335-3948

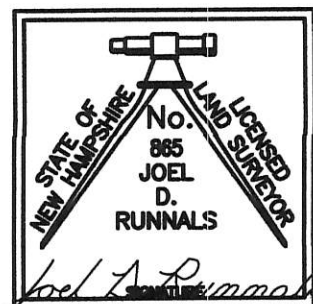

REFERENCE PLAN:  
"BLACKHAWK CORPORATION,  
FINAL PLAN SHEET NO. 1,  
BLACKHAWK FARM, DURHAM,  
NEW HAMPSHIRE"  
DATED APRIL 1971  
BY G.-L. DAVIS & ASSOCIATES  
SCRD POCKET 12, FOLDER 1, PLAN 8D

DATE: 06-15-19  
DWG: 19076 FL-1  
JN: 19076  
FN: 113  
SCALE: 1" = 50'