




PROFILE VIEW
 HORIZONTAL SCALE: 1"=5'
 VERICAL SCALE: 1"=5'
 SECTION A-A

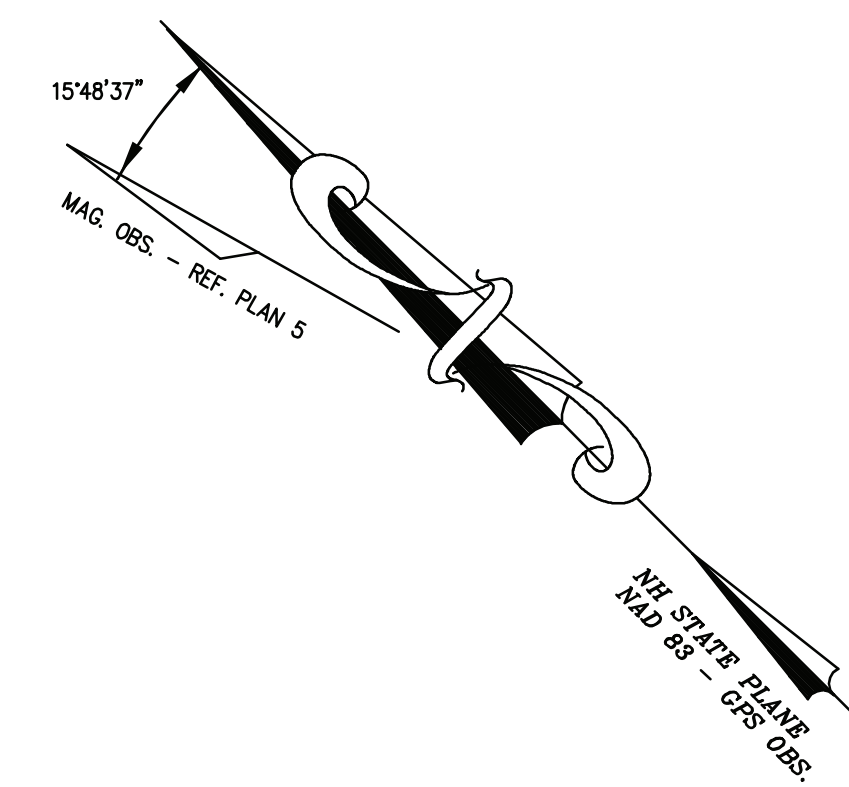


CIVILWORKS NEW ENGLAND
 181 Watson Road, PO Box 1166
 Dover, New Hampshire 03821
 603.748.0443

DATE	APP'D	REVISION	NO.
3-5-21			
N/A			
DATE: 3-5-21	SCALE: N/A	DRAWN BY: JRG	DESIGN BY: JRG
APPROVED BY: JRG	PROJECT NO: 2002	FILE: SITE	

- LEGEND**
- S.F. SQUARE FEET
 - Ac. ACRE
 - ± MORE OR LESS
 - HOTL HIGHEST OBSERVABLE TIDE LINE
 - EOW EDGE OF WET
 - FF FINISH FLOOR
 - ELEV. ELEVATION
 - x 74.00 EXISTING SPOT GRADE
 - 94- EXISTING GRADE
 - EXISTING STONE RETAINING WALL
 - EXISTING TREELINE
 - ⊙ EXISTING WELL
 - EXISTING BRICK PAVER WALK
 - EXISTING STONE PAVER WALK
 - EDGE OF STREAM CHANNEL
 - CENTER OF STREAM CHANNEL
 - PROPOSED SILTSOXX
 - PROPOSED BUILDING
 - ⊙ PROPOSED PLANTING

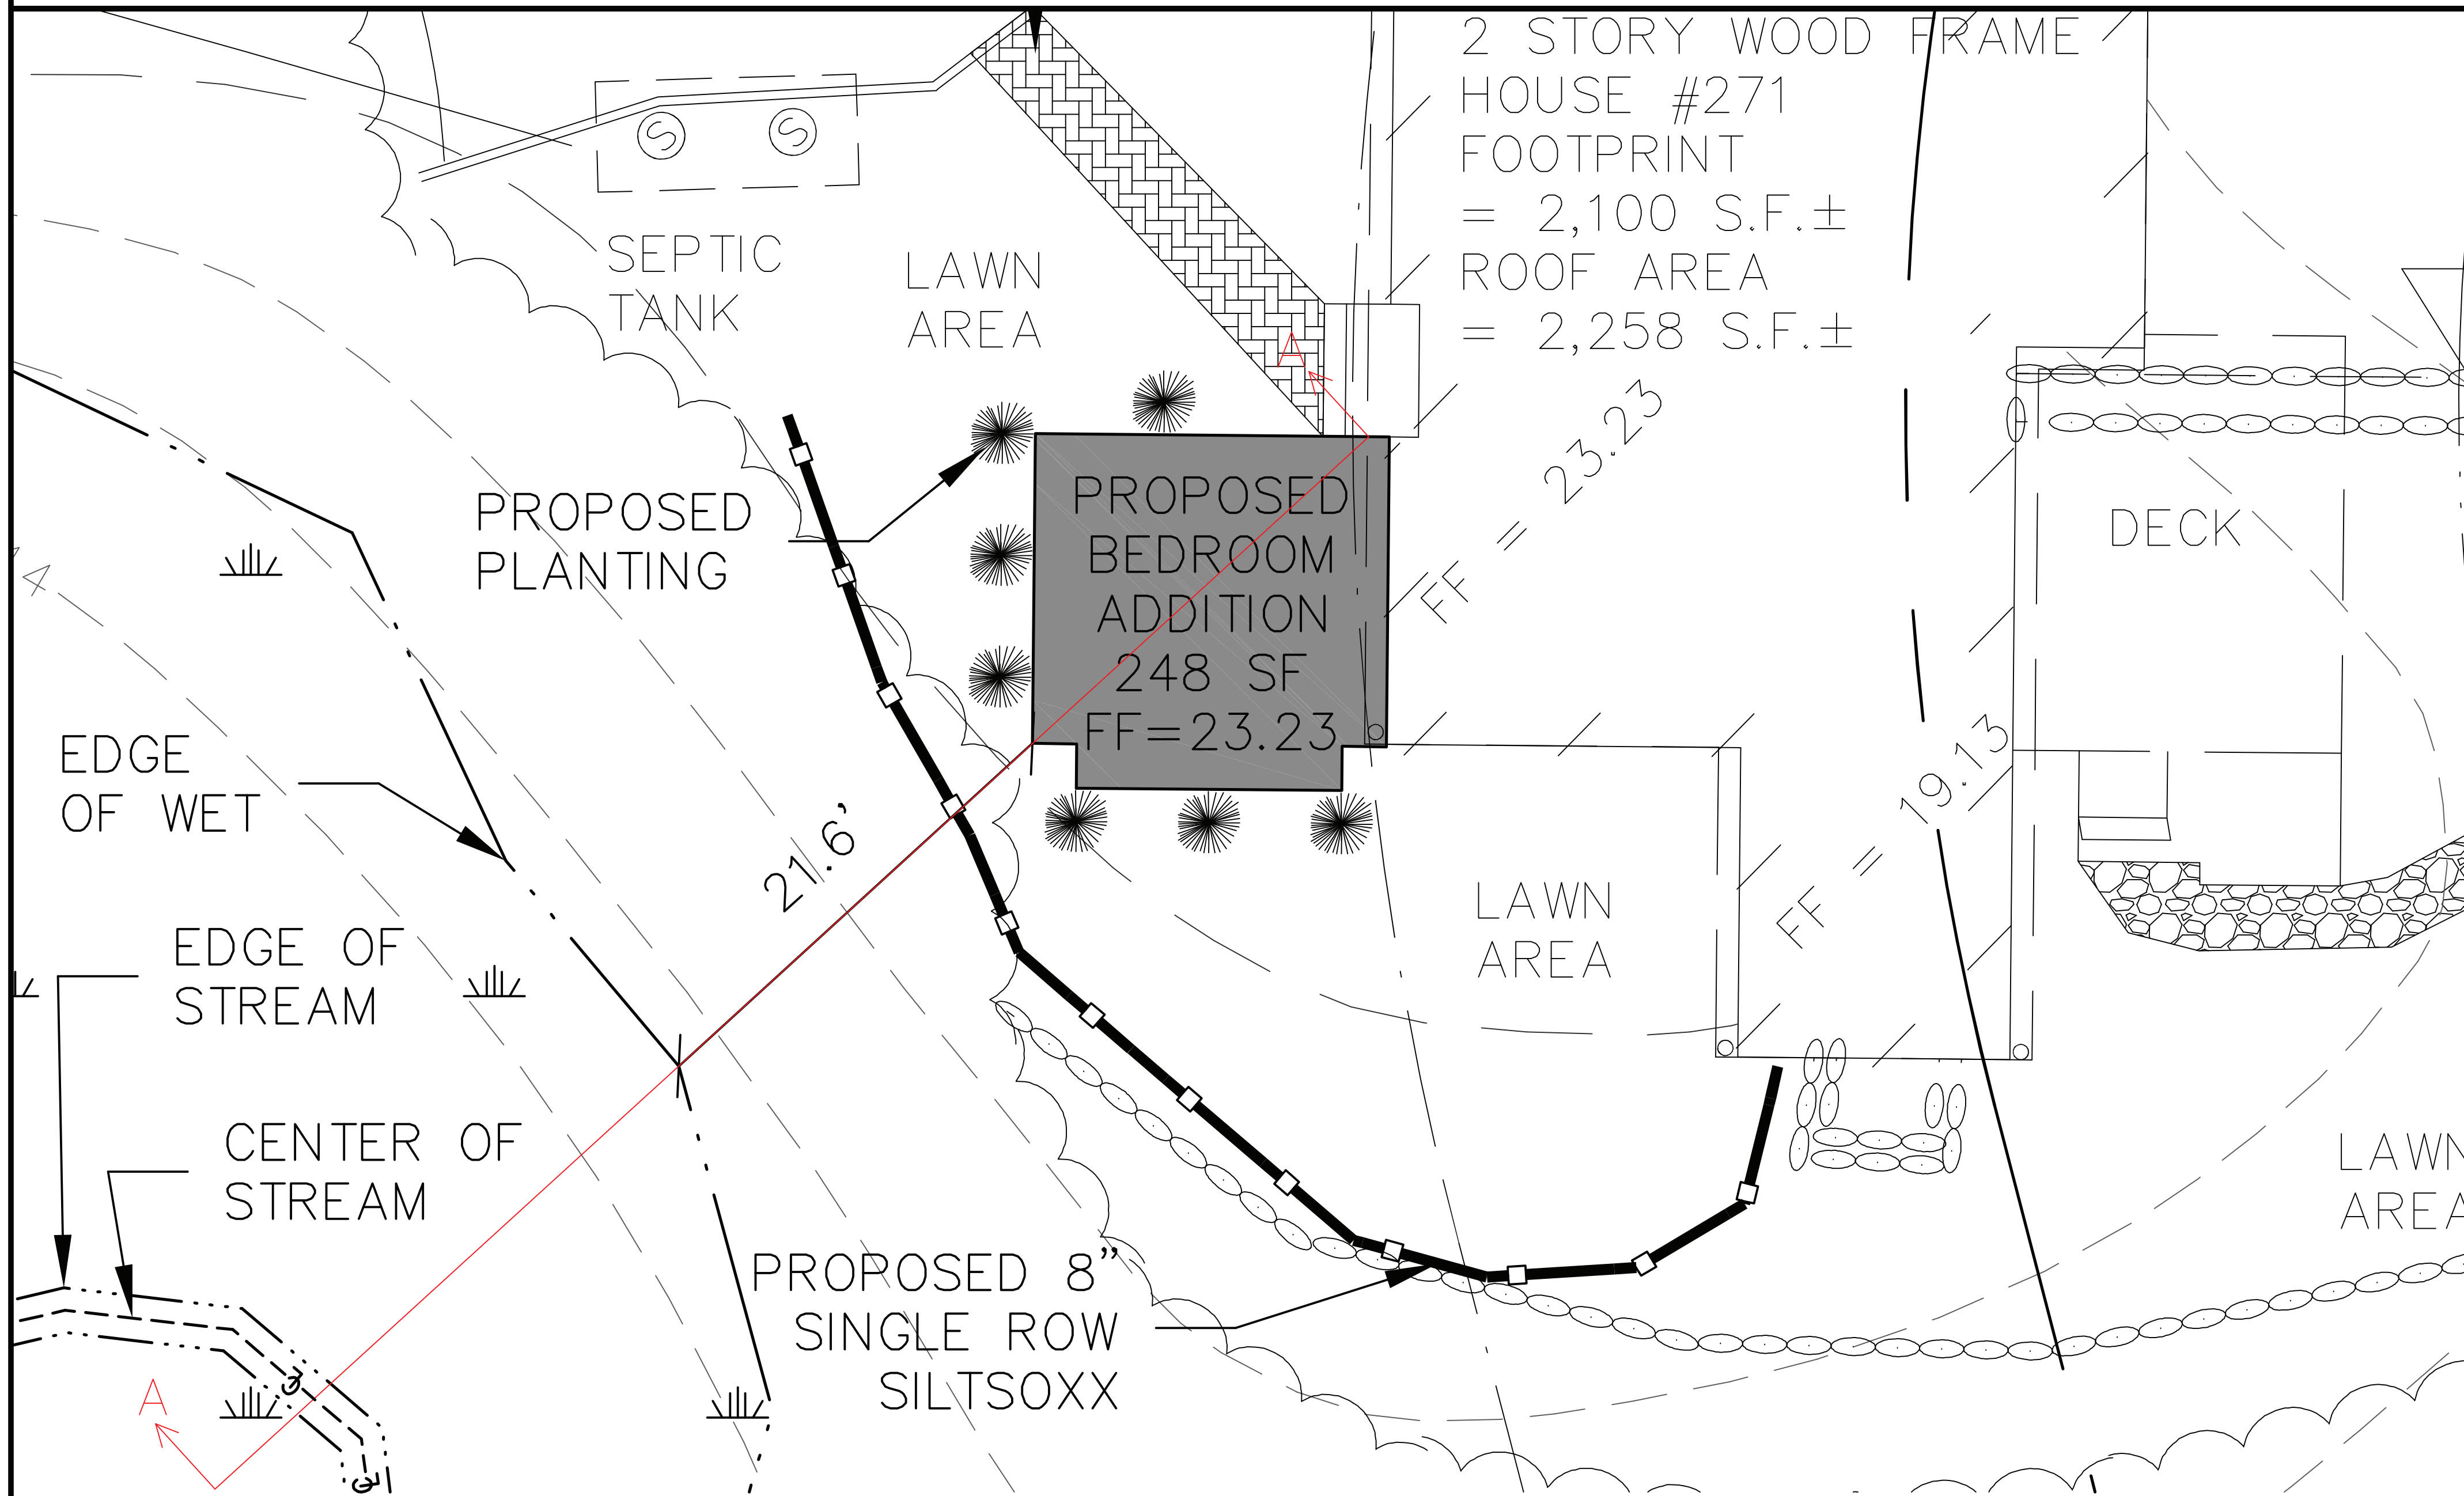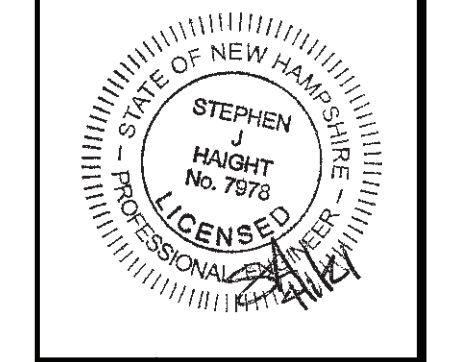

PLAN VIEW
 HORIZONTAL SCALE: 1"=5'

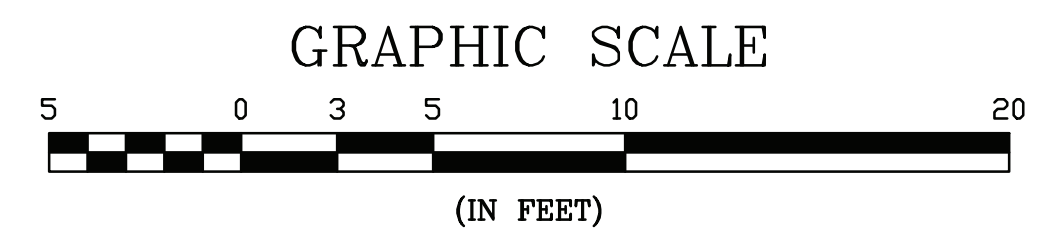

PROFILE PLAN

CHASE FAMILY
 SECURITY TRUST
 7 HOLLY LANE
 COHASSET, MA 02025

BEDROOM ADDITION
 271 DURHAM POINT ROAD
 DURHAM, NH 03824

P-1